

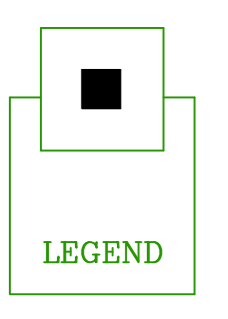


X=574439.17
Y=3954141.5
Z=35.39

X=574522.83
Y=3954136.7
Z=33.71

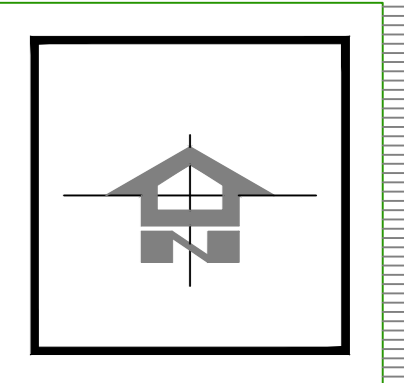

LEGEND

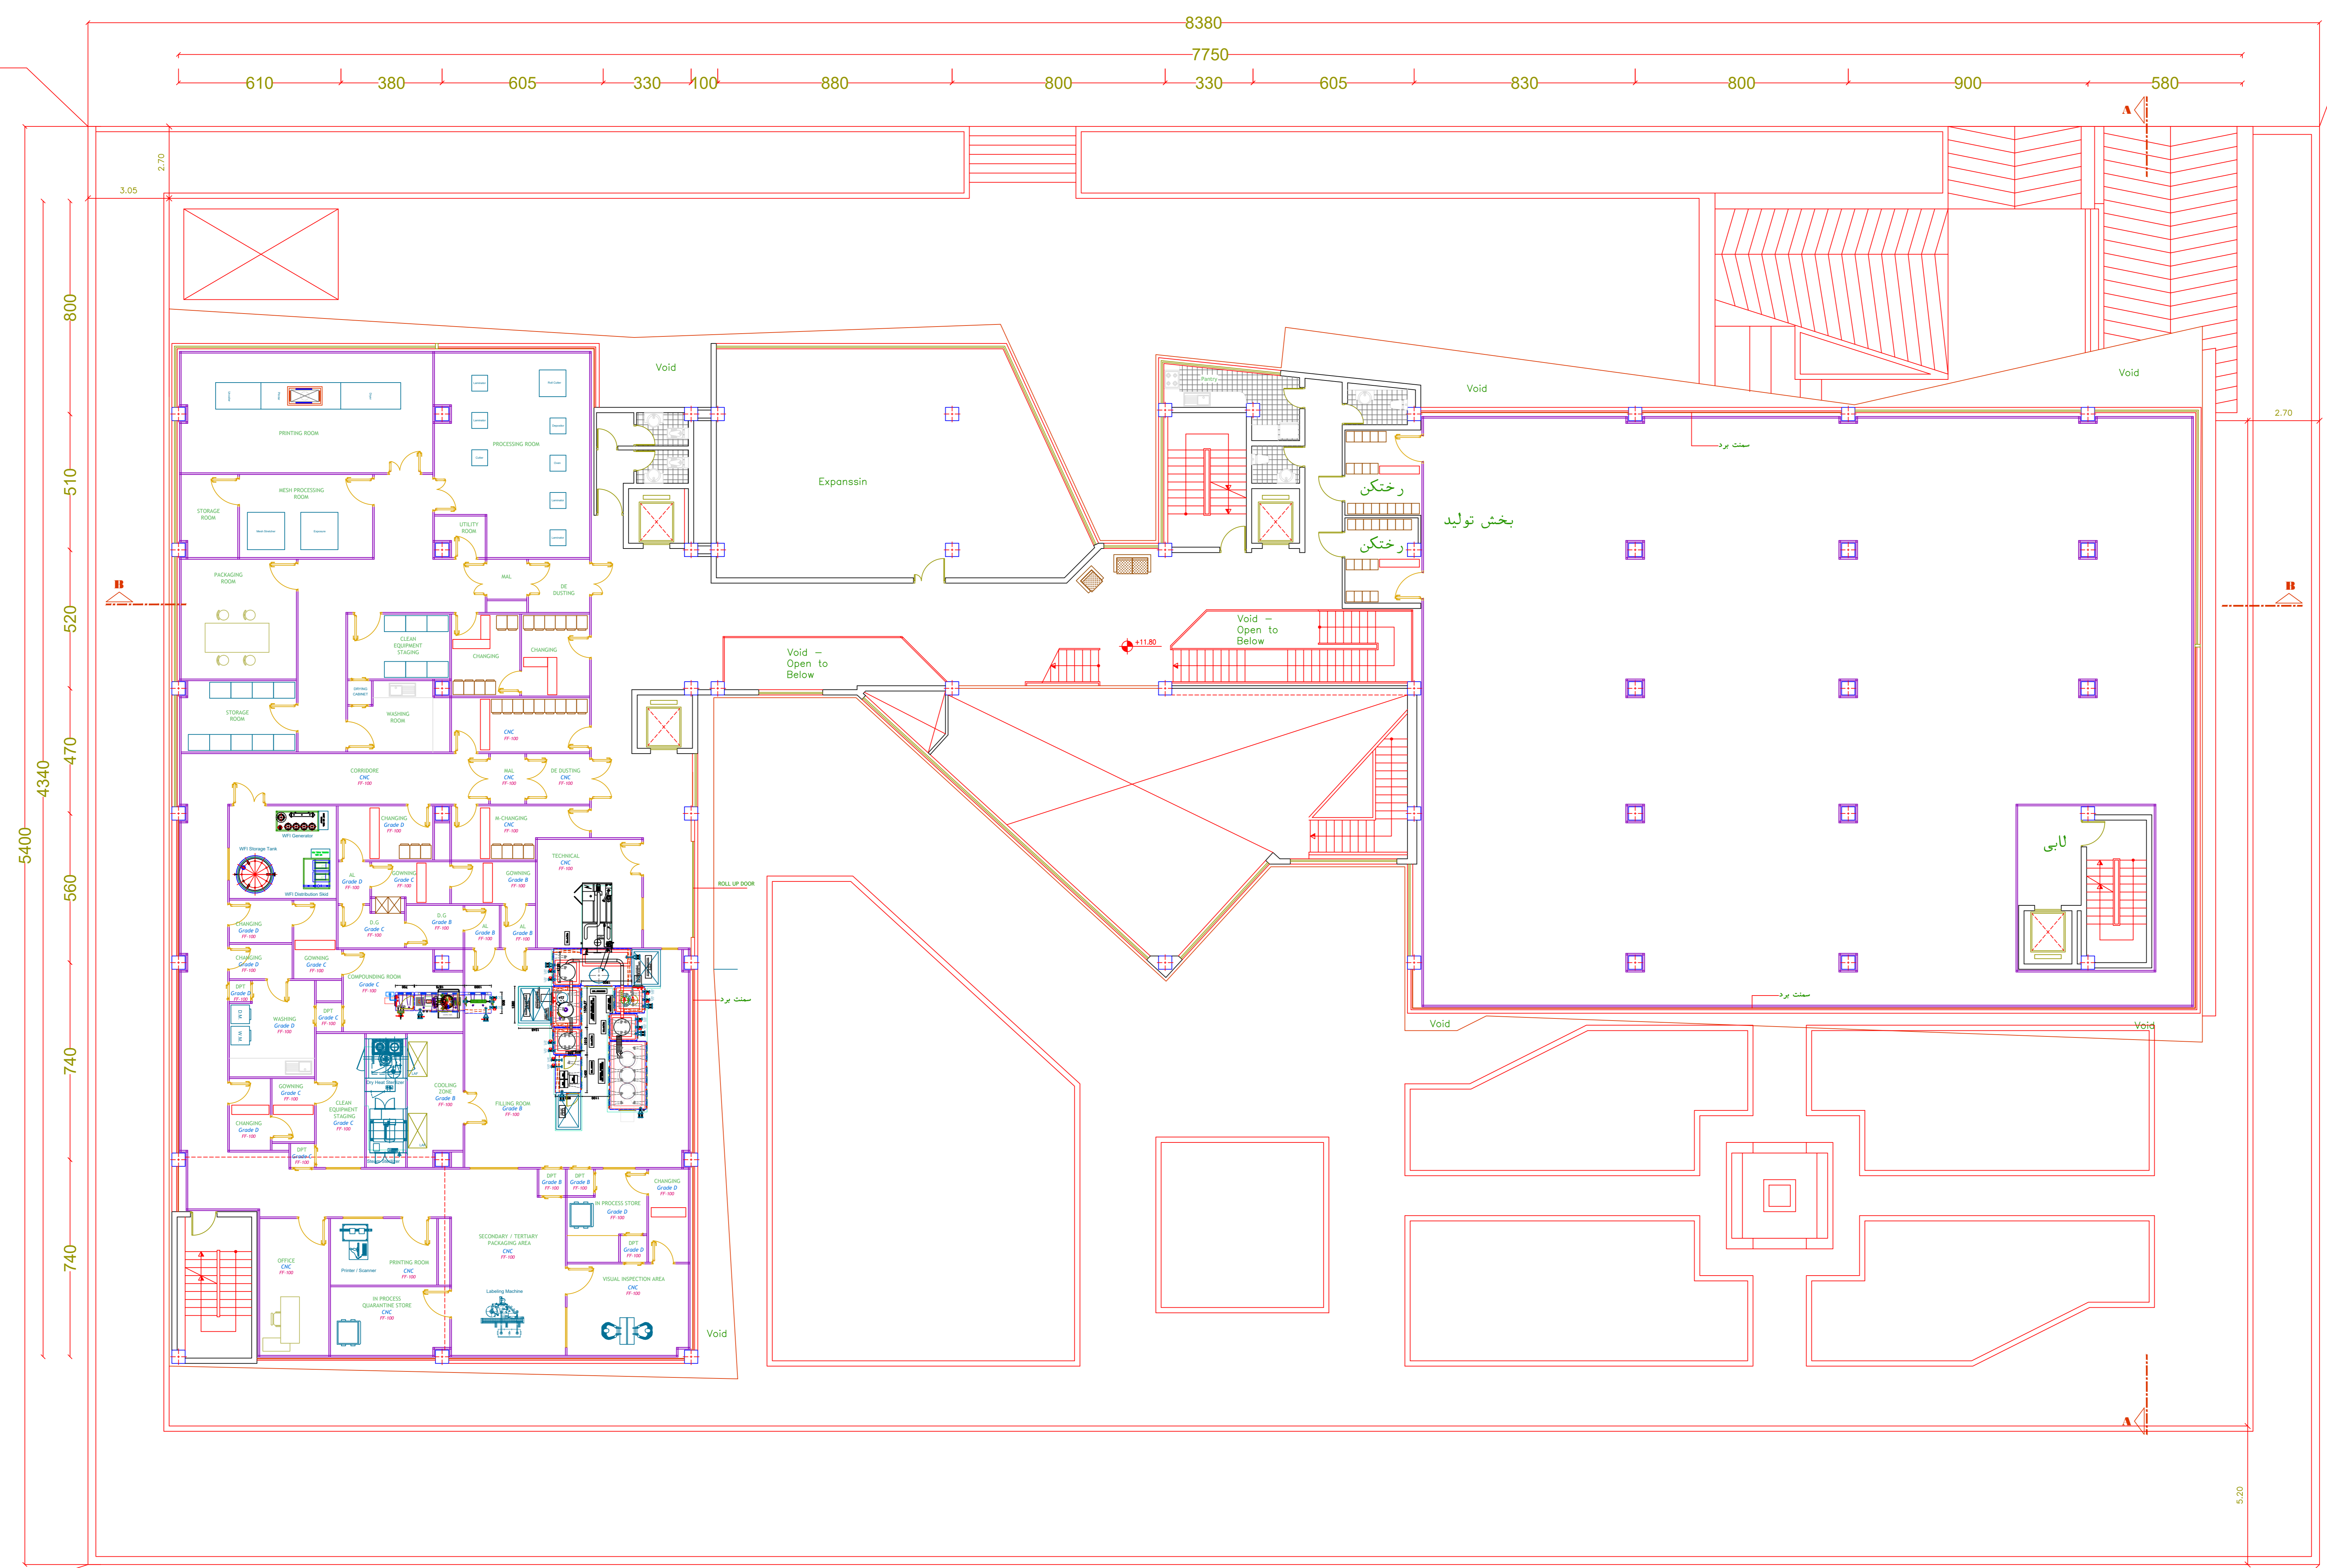

X=574436.08
Y=3954087.59
Z=33.54

X=574519.73
Y=3954082.79
Z=32.88

SECOND FLOOR PLAN - LEVEL +11.80

دیوار های خارجی از جنس سمنت برد می باشد

7-8-2022	Not drawn
17-08-2022	TYPICAL FLOOR - GROUND DISTANCE
18-08-2022	Re-issued of the building area

Client:
RASTAGEN
Bio Pharmaceutical Company

Architecture Mechanical
Structure Electrical

PROJECT COD.	SHEET NO.	Alternative No.
1400-2	107	Rastagen-6

UNIT: Metric	DATE: MAY-2022	SCALE: 1:100
DWG TITLE: Second Floor Plan		
DESIGNED: Gh. Amirbaghmaghi	CHECKED: Rastagen Co.	
DRAWN: G.H.A. Design Group	APPROVED:	